


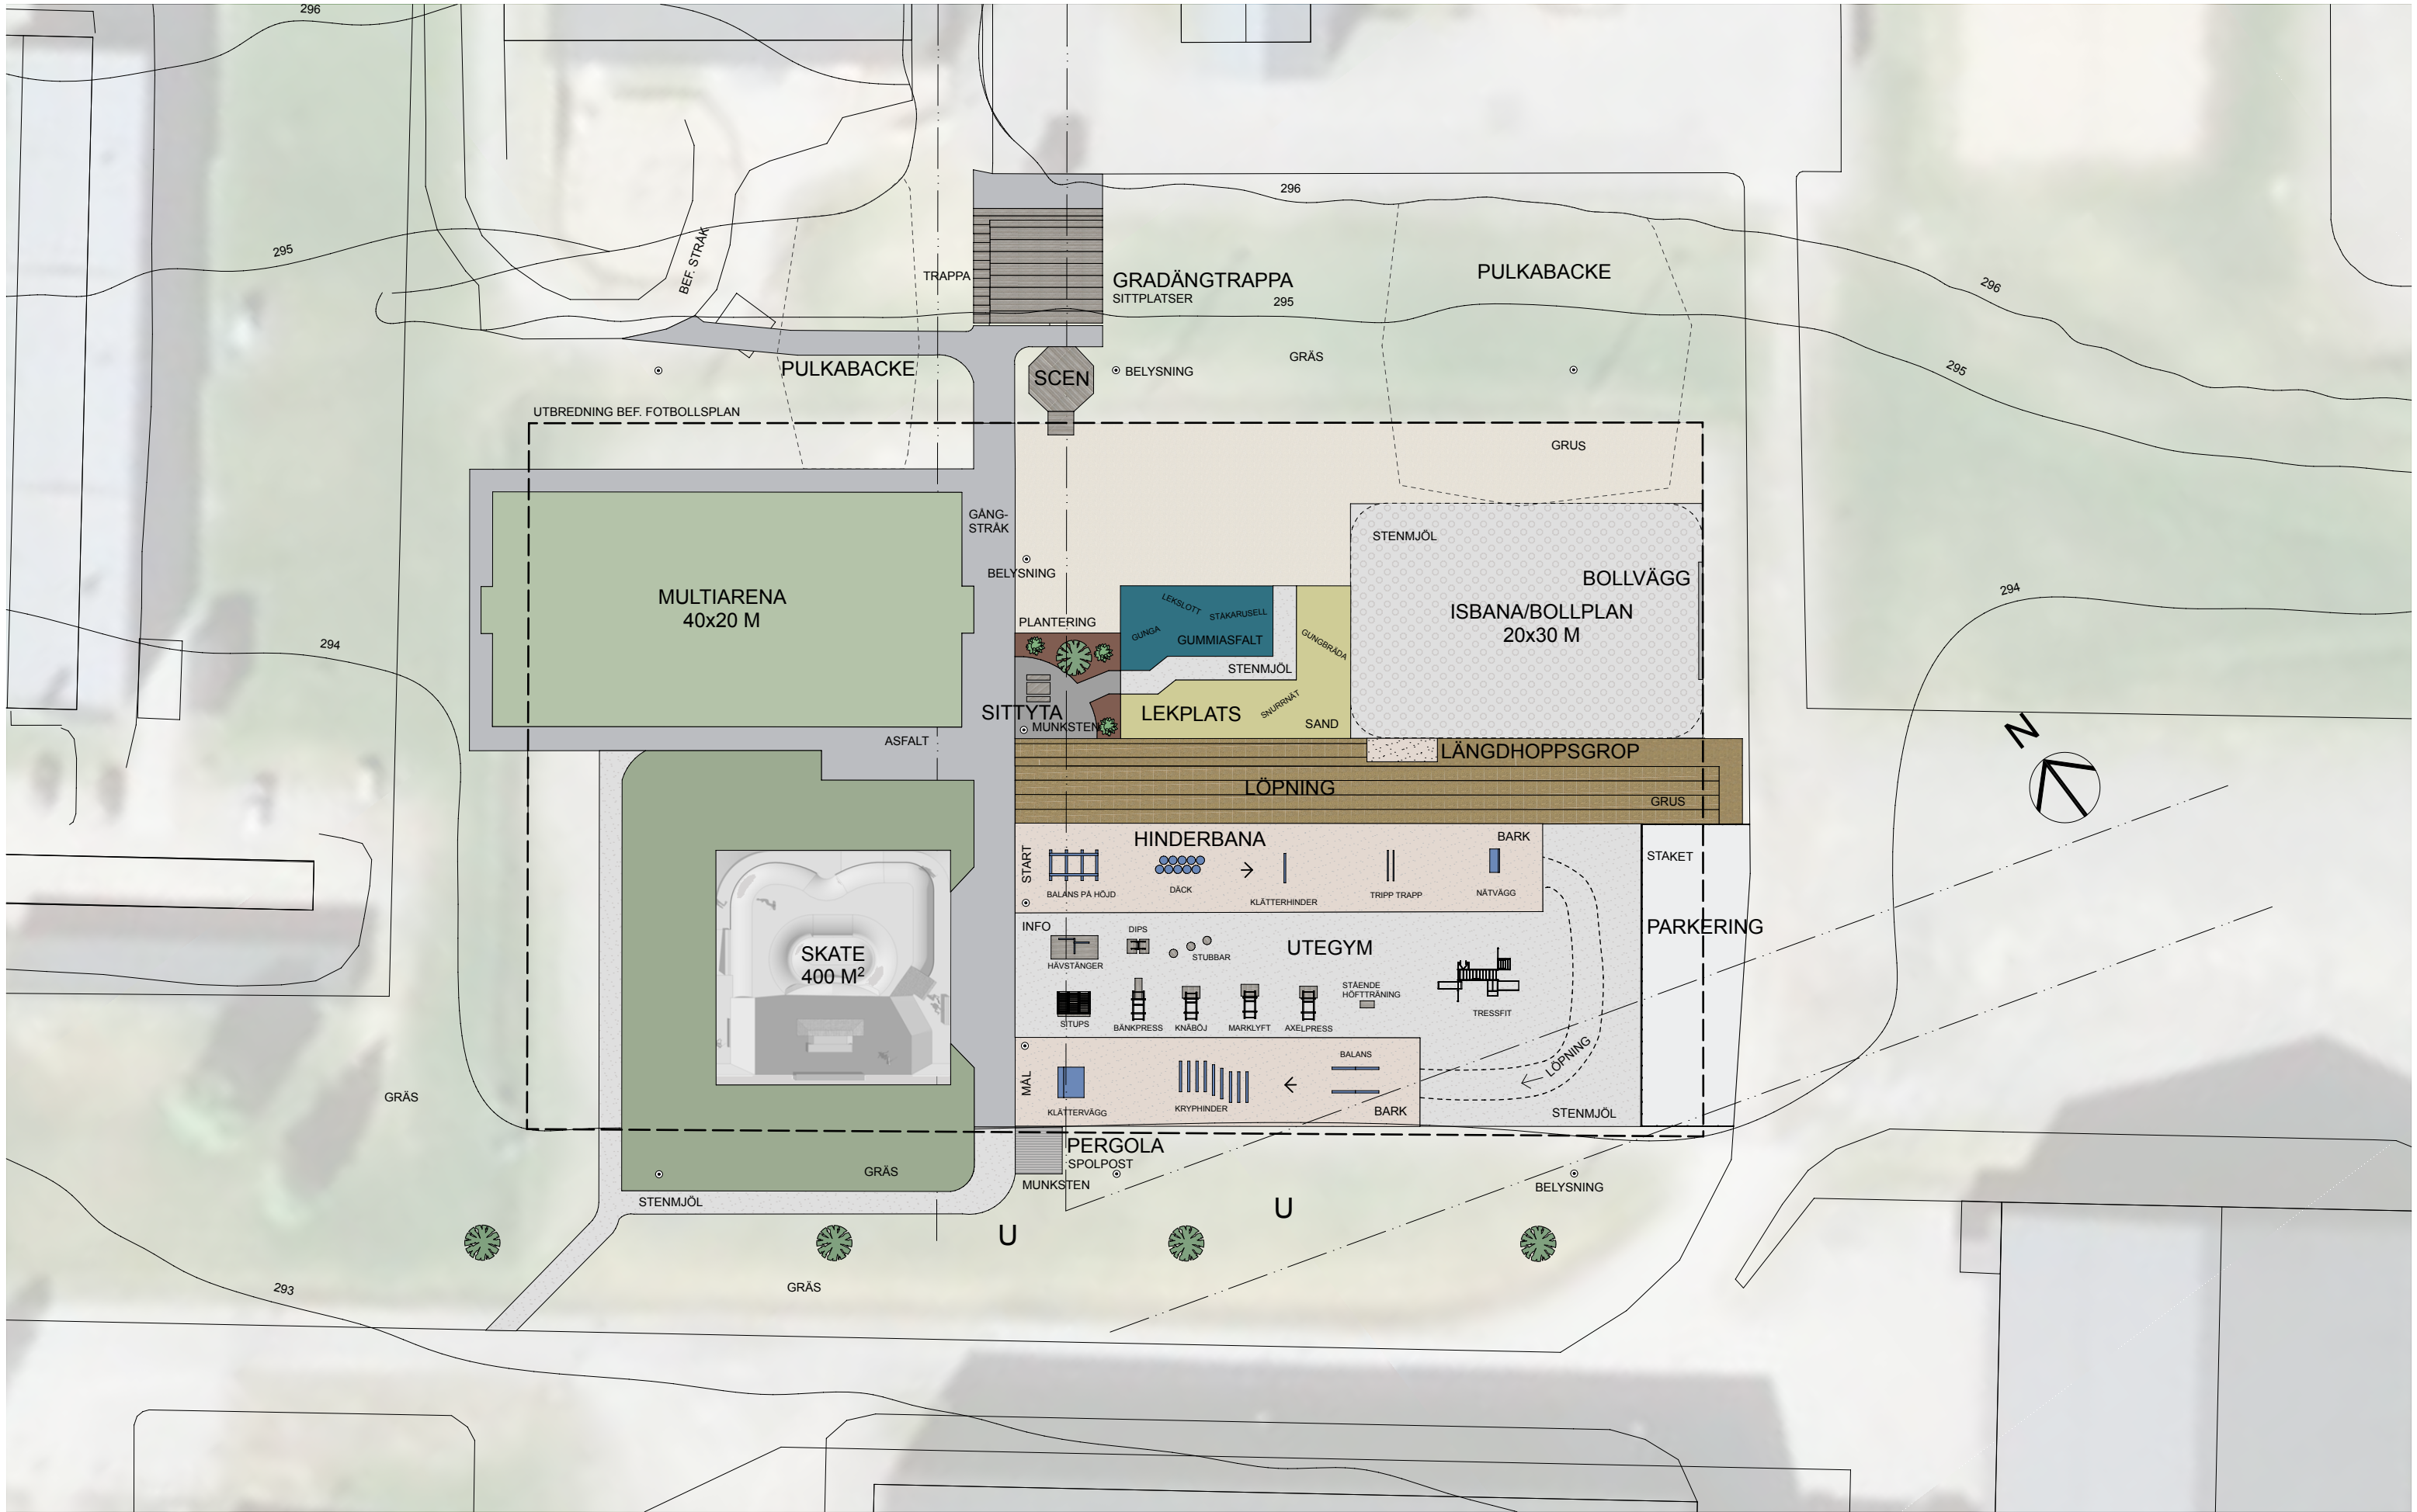

SITUATIONSPLAN OMRÅDET

1:500 (A3)
SKISS, SPONTANIDROTTSPLATS NORSJÖ. 2017.09.25

SKALA 1:500

